

TAX MAP DATA

**MALDEN DISTRICT, MAP 6
TAKEN FROM TAX PARCEL 53**


RECEIVED AND FILED
JULY 28, 1983
MARGARET D. MILLER, CLERK
KANAWHA COUNTY COMMISSION

DECL. 5°11' WEST
JUNE, 1983

NOTE: CORNERS C-P ARE
2" IRON PIPES (SET)

E. E. MARTIN
D.B. 39, PG. 415
D.B. 86, PG. 324
TAX PARCEL 52
MAP 6

TRUE NORTH
MAG. NORTH

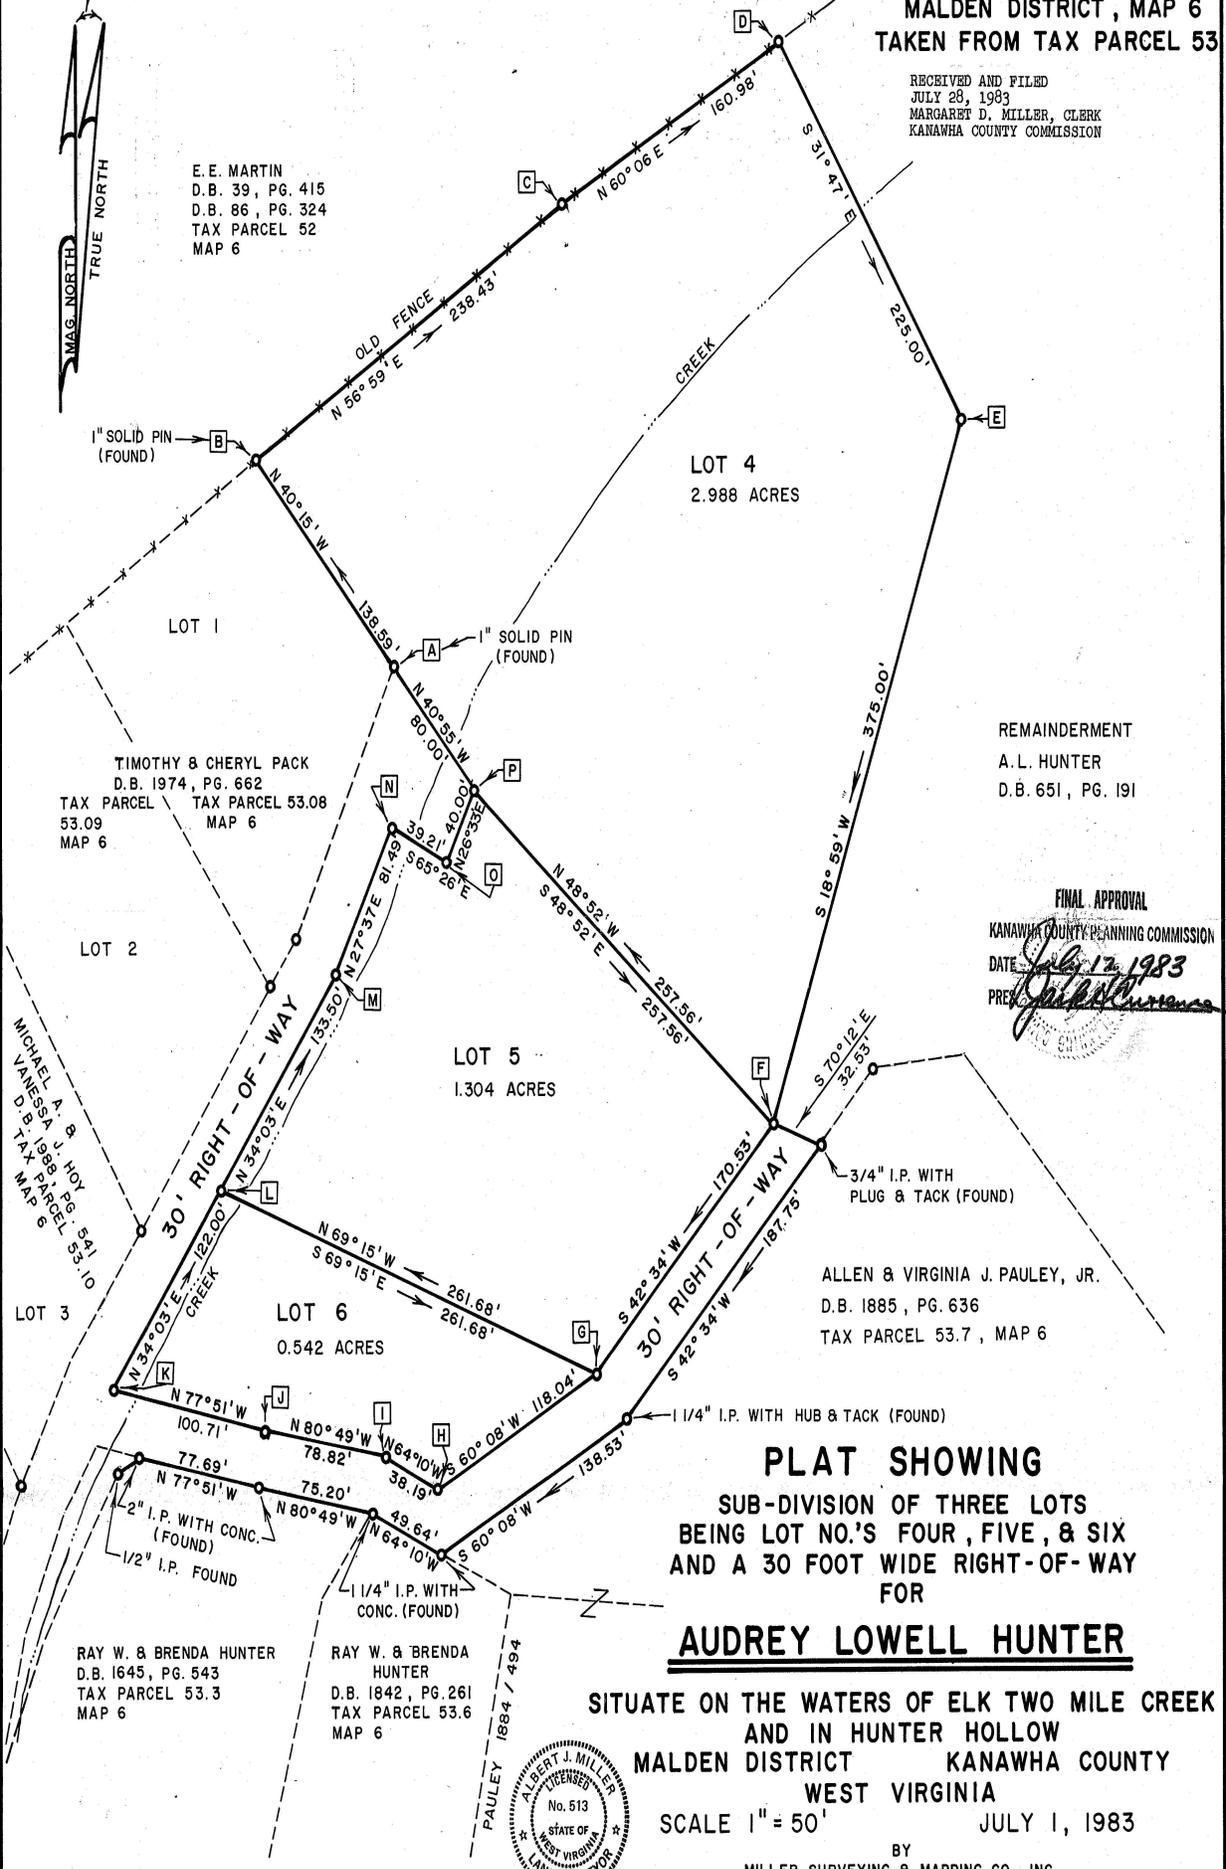

REMAINDERMENT
A. L. HUNTER
D.B. 651, PG. 191

FINAL APPROVAL
KANAWHA COUNTY PLANNING COMMISSION
DATE *July 12, 1983*
PRES. *[Signature]*

ALLEN & VIRGINIA J. PAULEY, JR.
D.B. 1885, PG. 636
TAX PARCEL 53.7, MAP 6

PLAT SHOWING
SUB-DIVISION OF THREE LOTS
BEING LOT NO.'S FOUR, FIVE, & SIX
AND A 30 FOOT WIDE RIGHT-OF-WAY
FOR

AUDREY LOWELL HUNTER

SITUATE ON THE WATERS OF ELK TWO MILE CREEK
AND IN HUNTER HOLLOW
MALDEN DISTRICT KANAWHA COUNTY
WEST VIRGINIA

SCALE 1" = 50' JULY 1, 1983

BY
MILLER SURVEYING & MAPPING CO., INC.
(304) 346-9833

SURVEY REF: VOL 828



Albert J. Miller