


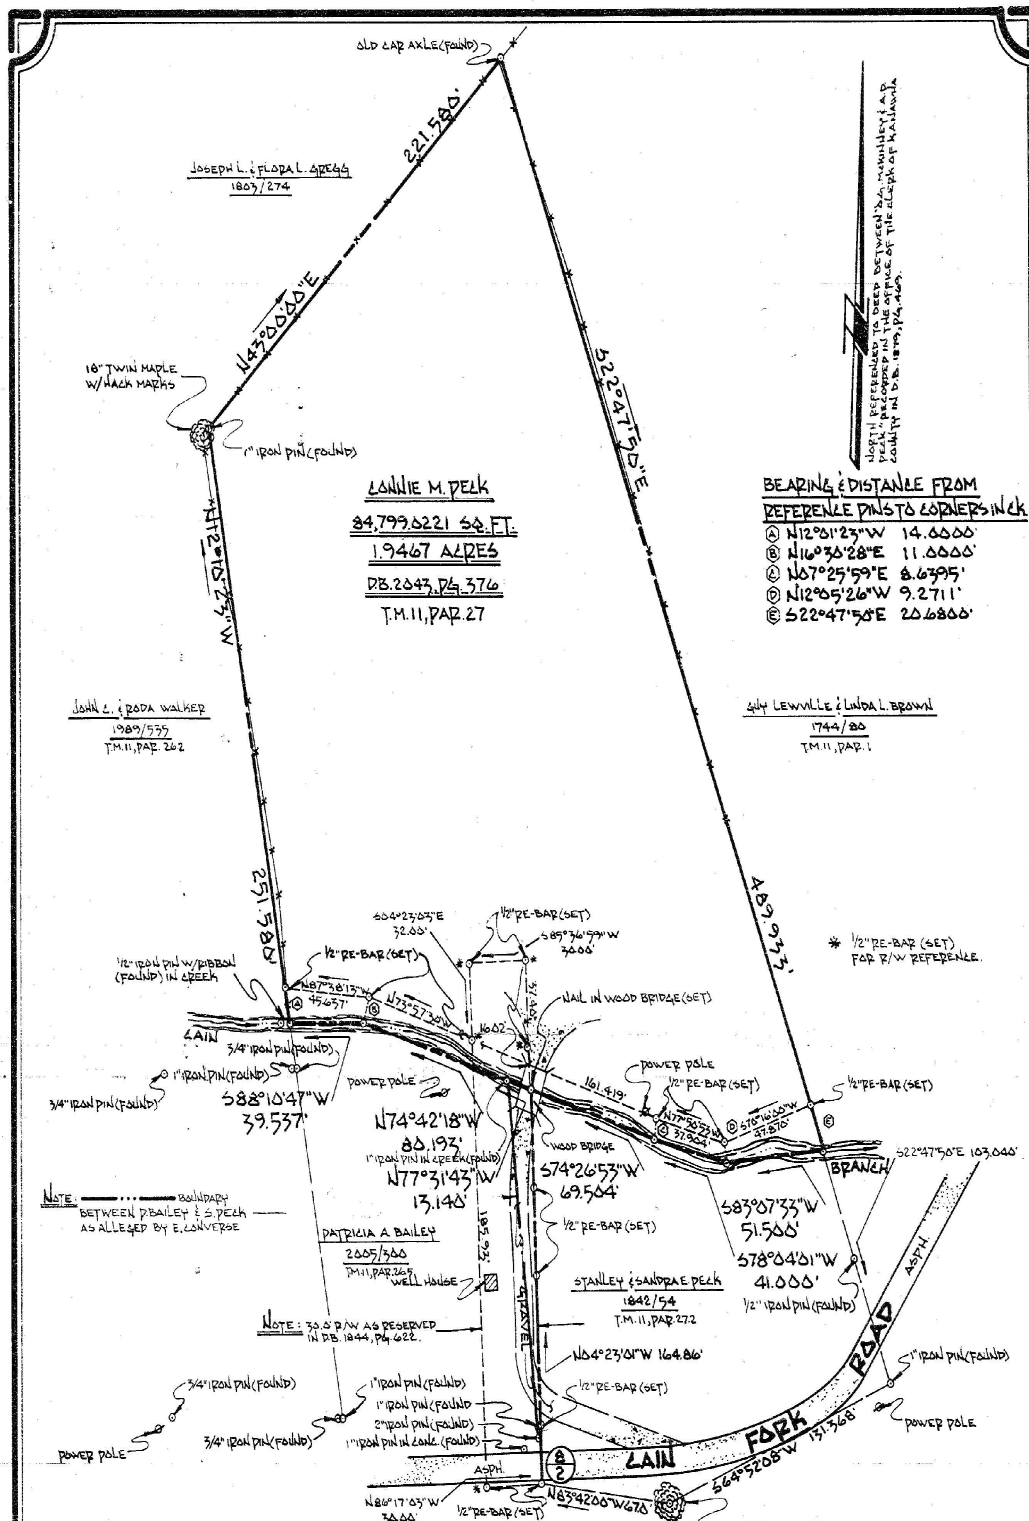

1.9467 ACRE TRACT & 30.0' RIGHT-OF-WAY


**FOR
LONNIE M. PECK**

548 A LAIN FORK ROAD, ST. ALBANS, WEST VIRGINIA

SITUATE ON THE WATERS OF
LAIN BRANCH
A TRIBUTARY OF
2 3/4 MILE CREEK

JEFFERSON DISTRICT, KANAWHA COUNTY, WEST VIRGINIA
DATE: JULY 10, 1986 SCALE: 1"=50'

RECEIVED AND FILED
JULY 31, 1986
ANNE T. CARROLL, CLERK
KANAWHA COUNTY COMMISSION

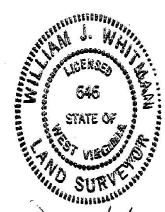

William J. Whitman
WILLIAM J. WHITMAN, L.L.S.
WV. LIC. NO. 646
860638